


# ESCGRID1000 LVDC CEILING GRID LUMINAIRE CONTROLLER ONE-LINE DRAWING

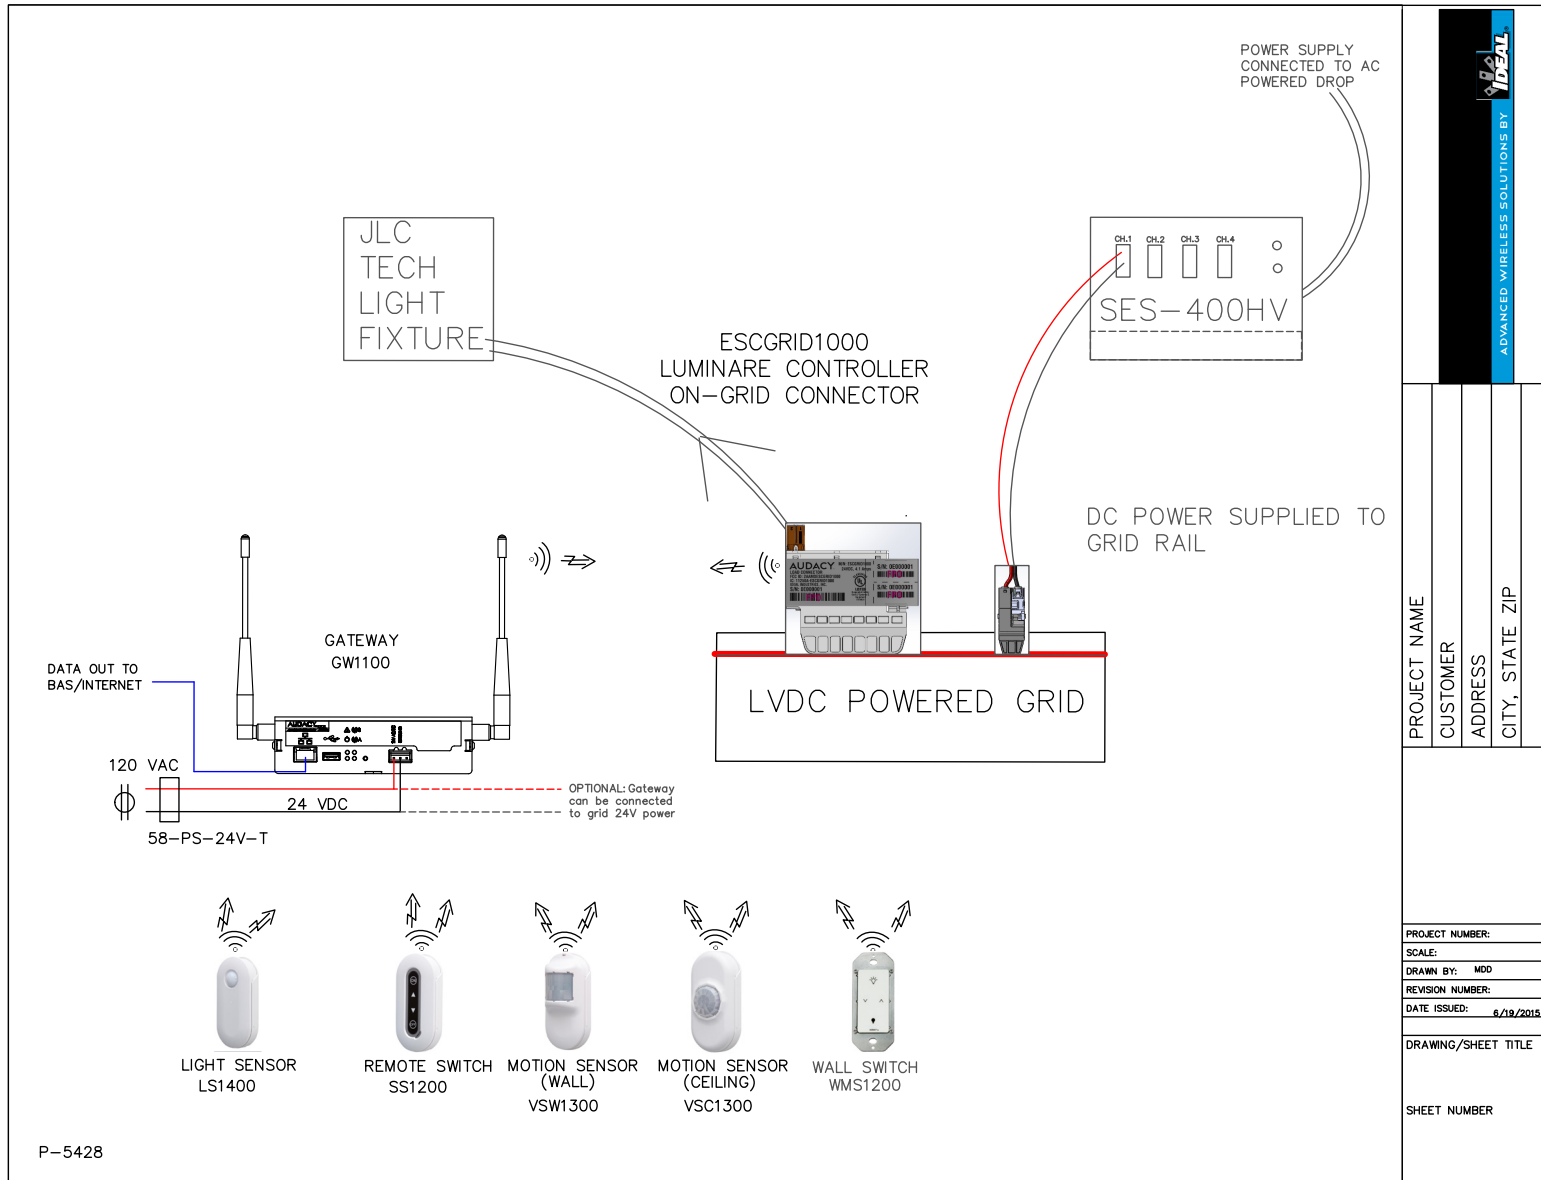

PROJECT NAME

CUSTOMER

ADDRESS

CITY, STATE, ZIP

PROJECT NUMBER:

SCALE:

DRAWN BY: MDD

REVISION NUMBER:

DATE ISSUED: 6/19/2015

DRAWING/SHEET TITLE

SHEET NUMBER